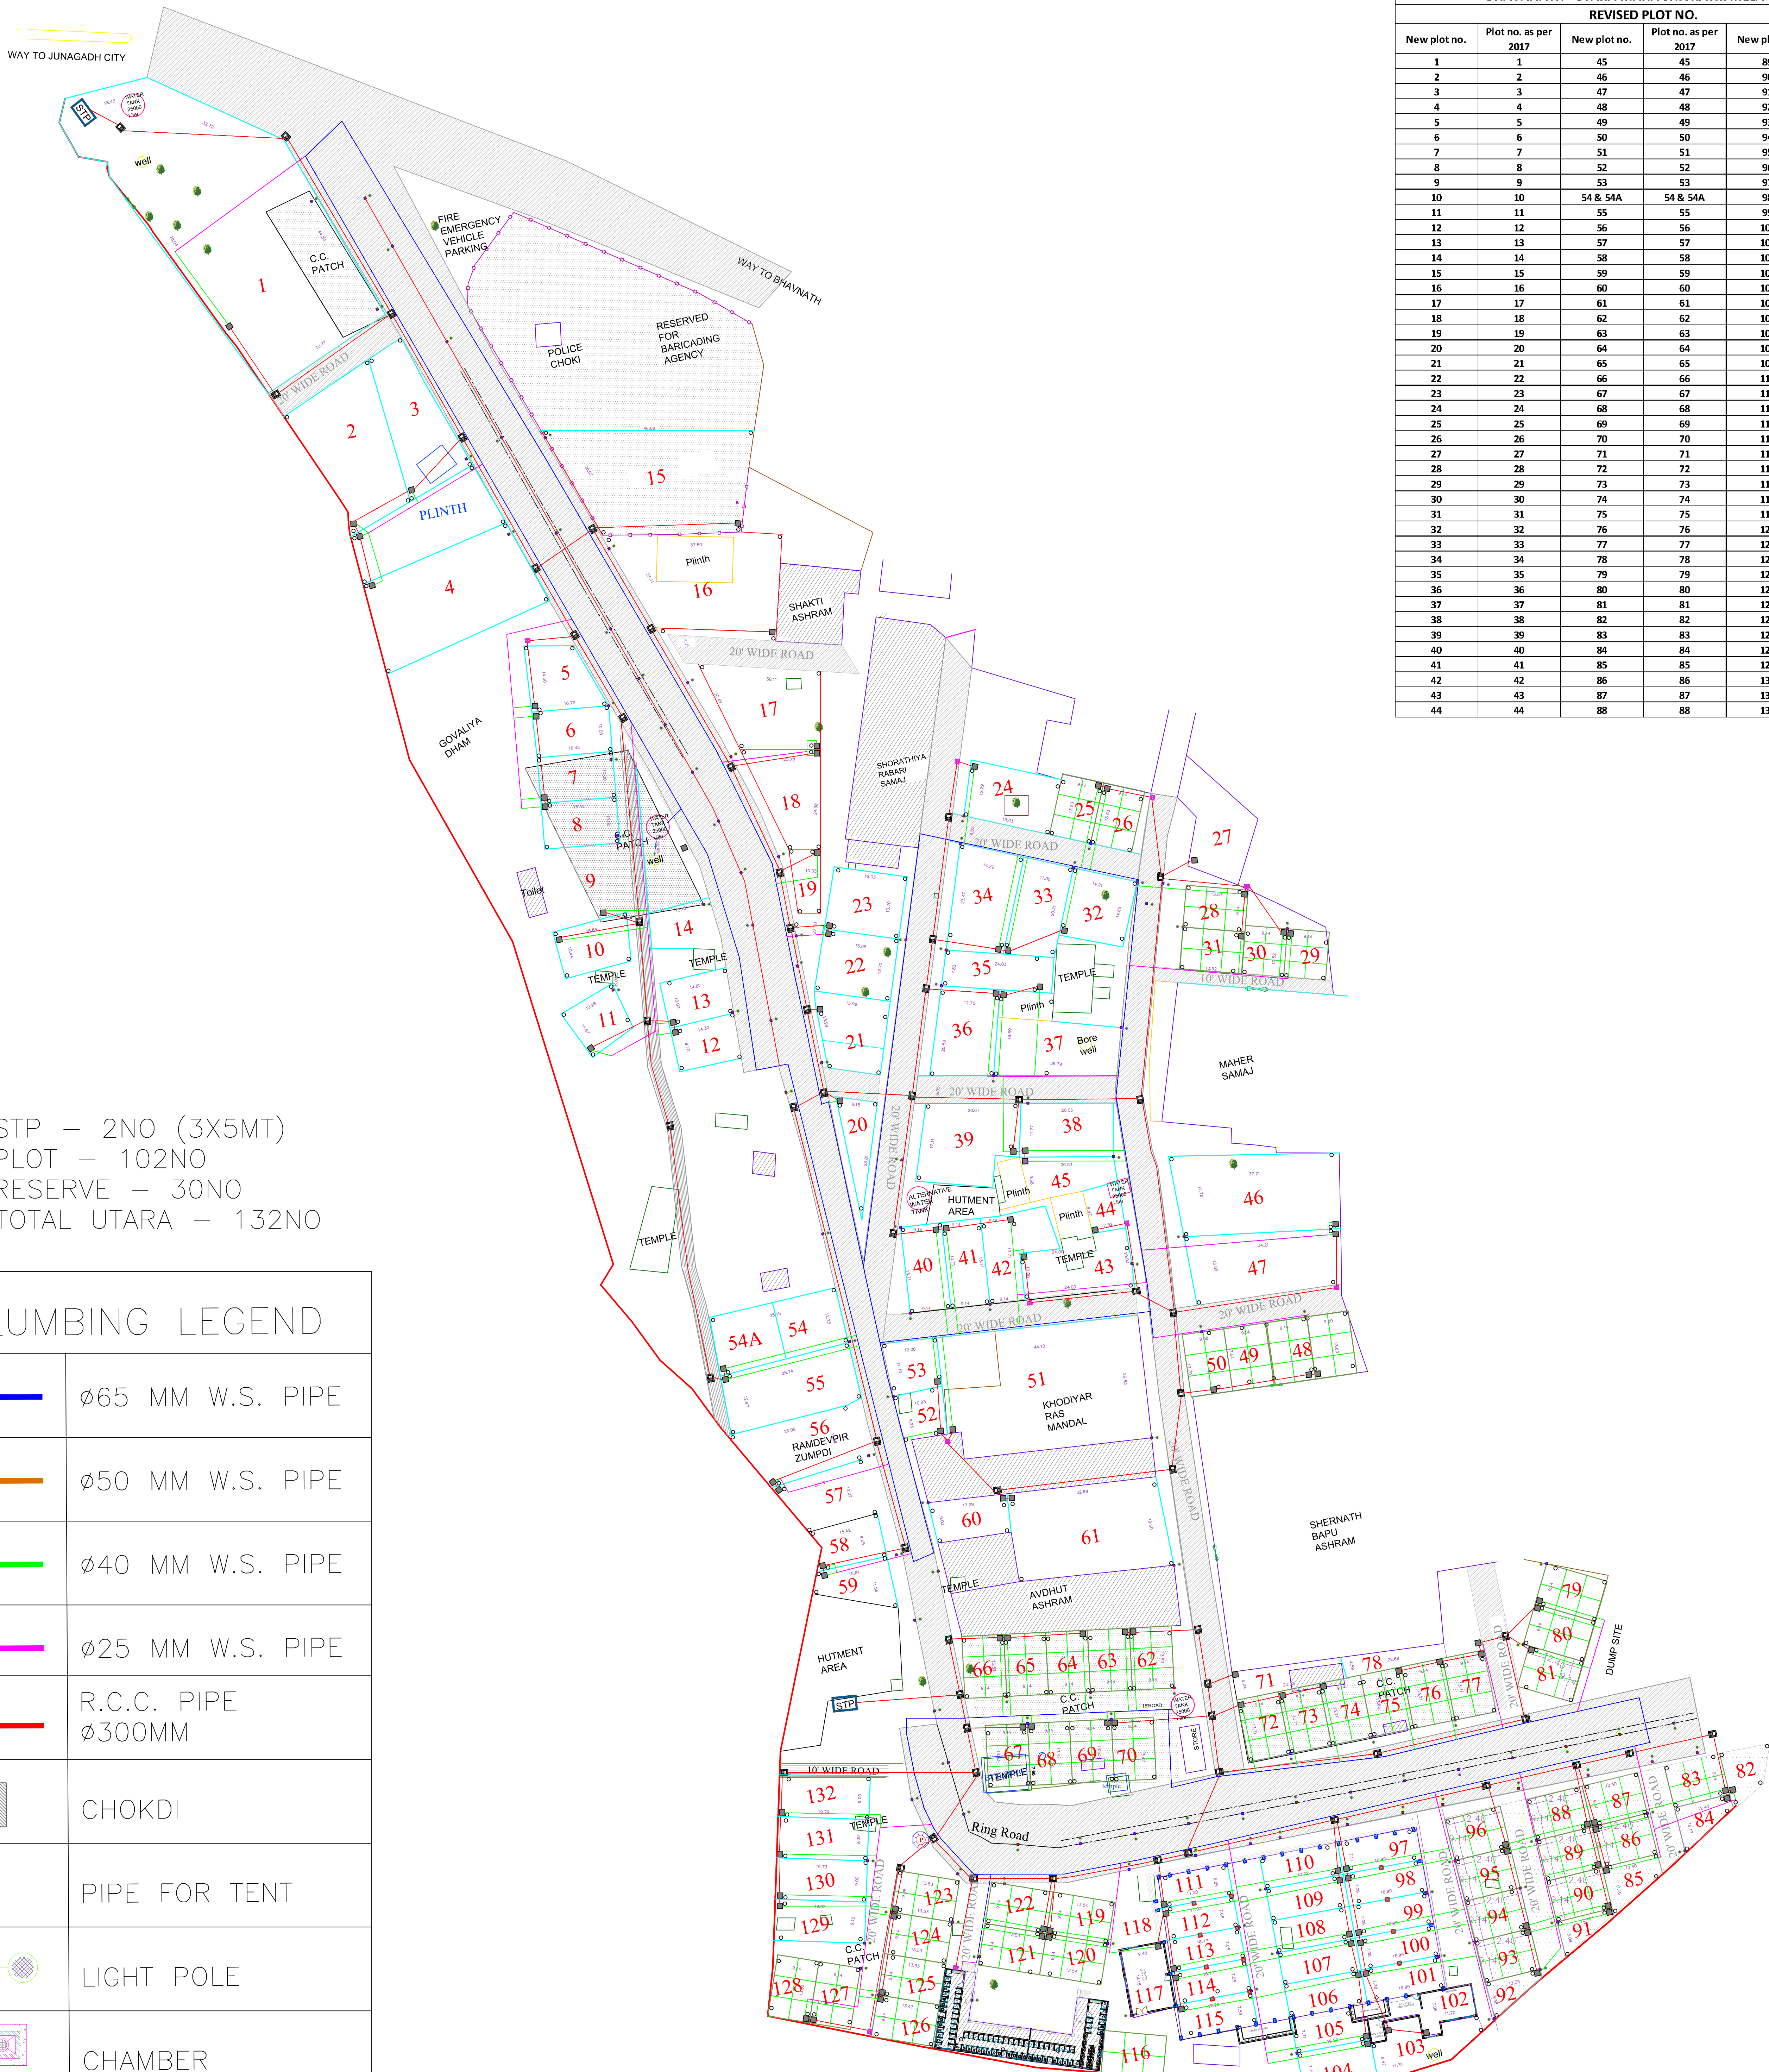






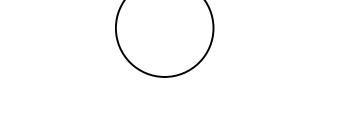
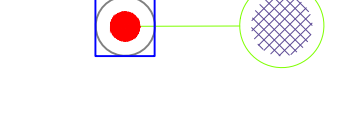

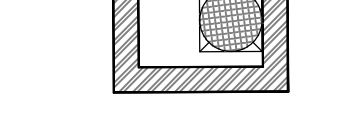


WAY TO JUNAGADH CITY



STP - 2NO (3X5MT)
 PLOT - 102NO
 RESERVE - 30NO
 TOTAL UTARA - 132NO

PLUMBING LEGEND

	ø65 MM W.S. PIPE
	ø50 MM W.S. PIPE
	ø40 MM W.S. PIPE
	ø25 MM W.S. PIPE
	R.C.C. PIPE ø300MM
	CHOKDI
	PIPE FOR TENT
	LIGHT POLE
	CHAMBER
	MANHOLE

BHAVANATH - UTARA MAHA SHIVRATRI MELA - 2020

REVISED PLOT NO.					
New plot no.	Plot no. as per 2017	New plot no.	Plot no. as per 2017	New plot no.	Plot no. as per 2017
1	1	45	45	89	89
2	2	46	46	90	90
3	3	47	47	91	91
4	4	48	48	92	92
5	5	49	49	93	93
6	6	50	50	94	94
7	7	51	51	95	95
8	8	52	52	96	96
9	9	53	53	97	97
10	10	54 & 54A	54 & 54A	98	98
11	11	55	55	99	99
12	12	56	56	100	100
13	13	57	57	101	101
14	14	58	58	102	102
15	15	59	59	103	103
16	16	60	60	104	104
17	17	61	61	105	105
18	18	62	62	106	106
19	19	63	63	107	107
20	20	64	64	108	108
21	21	65	65	109	109
22	22	66	66	110	110
23	23	67	67	111	111
24	24	68	68	112	112
25	25	69	69	113	113
26	26	70	70	114	114
27	27	71	71	115	115
28	28	72	72	116	116
29	29	73	73	117	117
30	30	74	74	118	118
31	31	75	75	119	119
32	32	76	76	120	120
33	33	77	77	121	121
34	34	78	78	122	122
35	35	79	79	123	123
36	36	80	80	124	124
37	37	81	81	125	125
38	38	82	82	126	126
39	39	83	83	127	127
40	40	84	84	128	128
41	41	85	85	129	129
42	42	86	86	130	130
43	43	87	87	131	131
44	44	88	88	132	132